


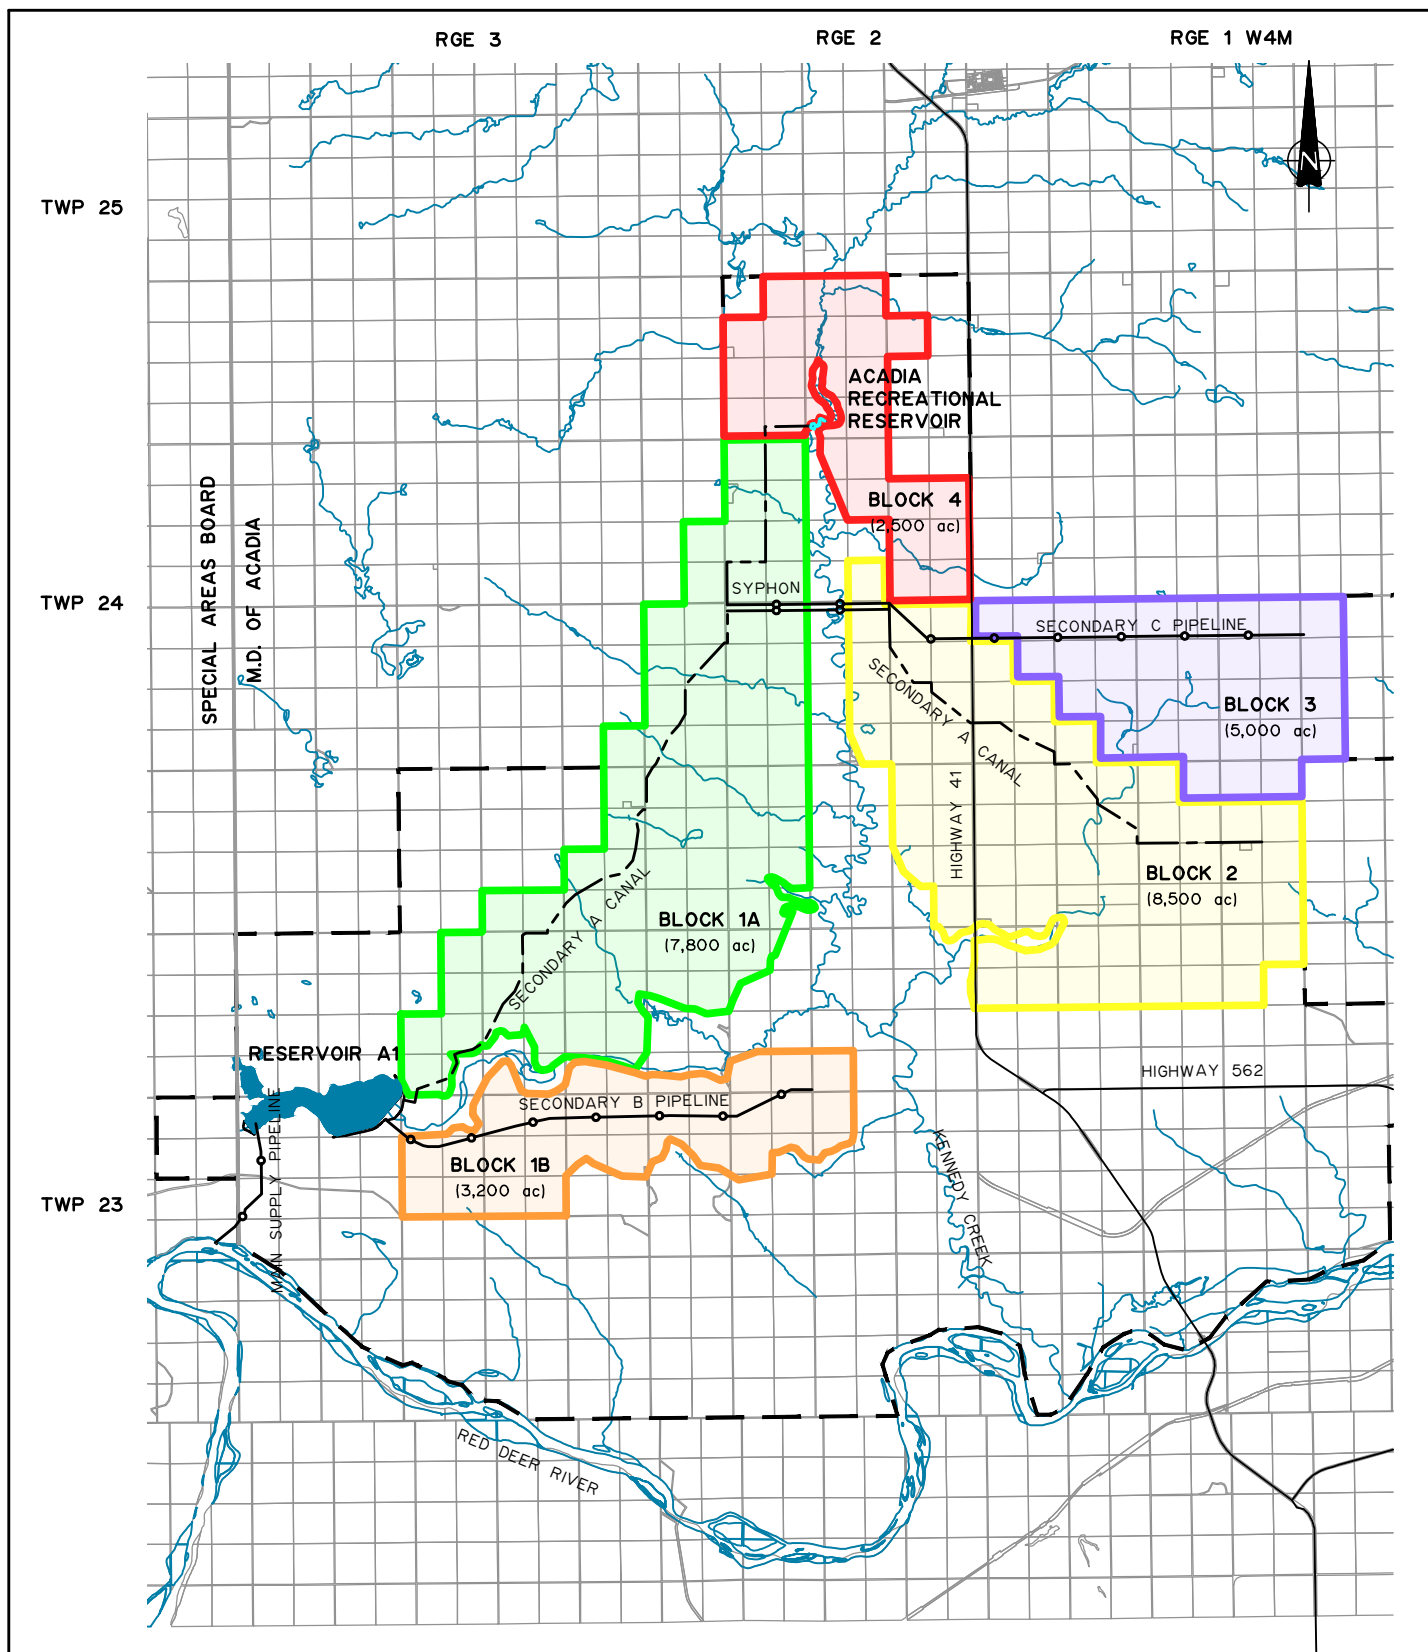

M.D. OF ACADIA NO. 34

IRRIGATION DEVELOPMENT STUDY UPDATE
DEVELOPMENT SUMMARY

SCALE: 1:75 000

DATE: NOVEMBER 2019

JOB: 4280-002-00

FIGURE: E2